
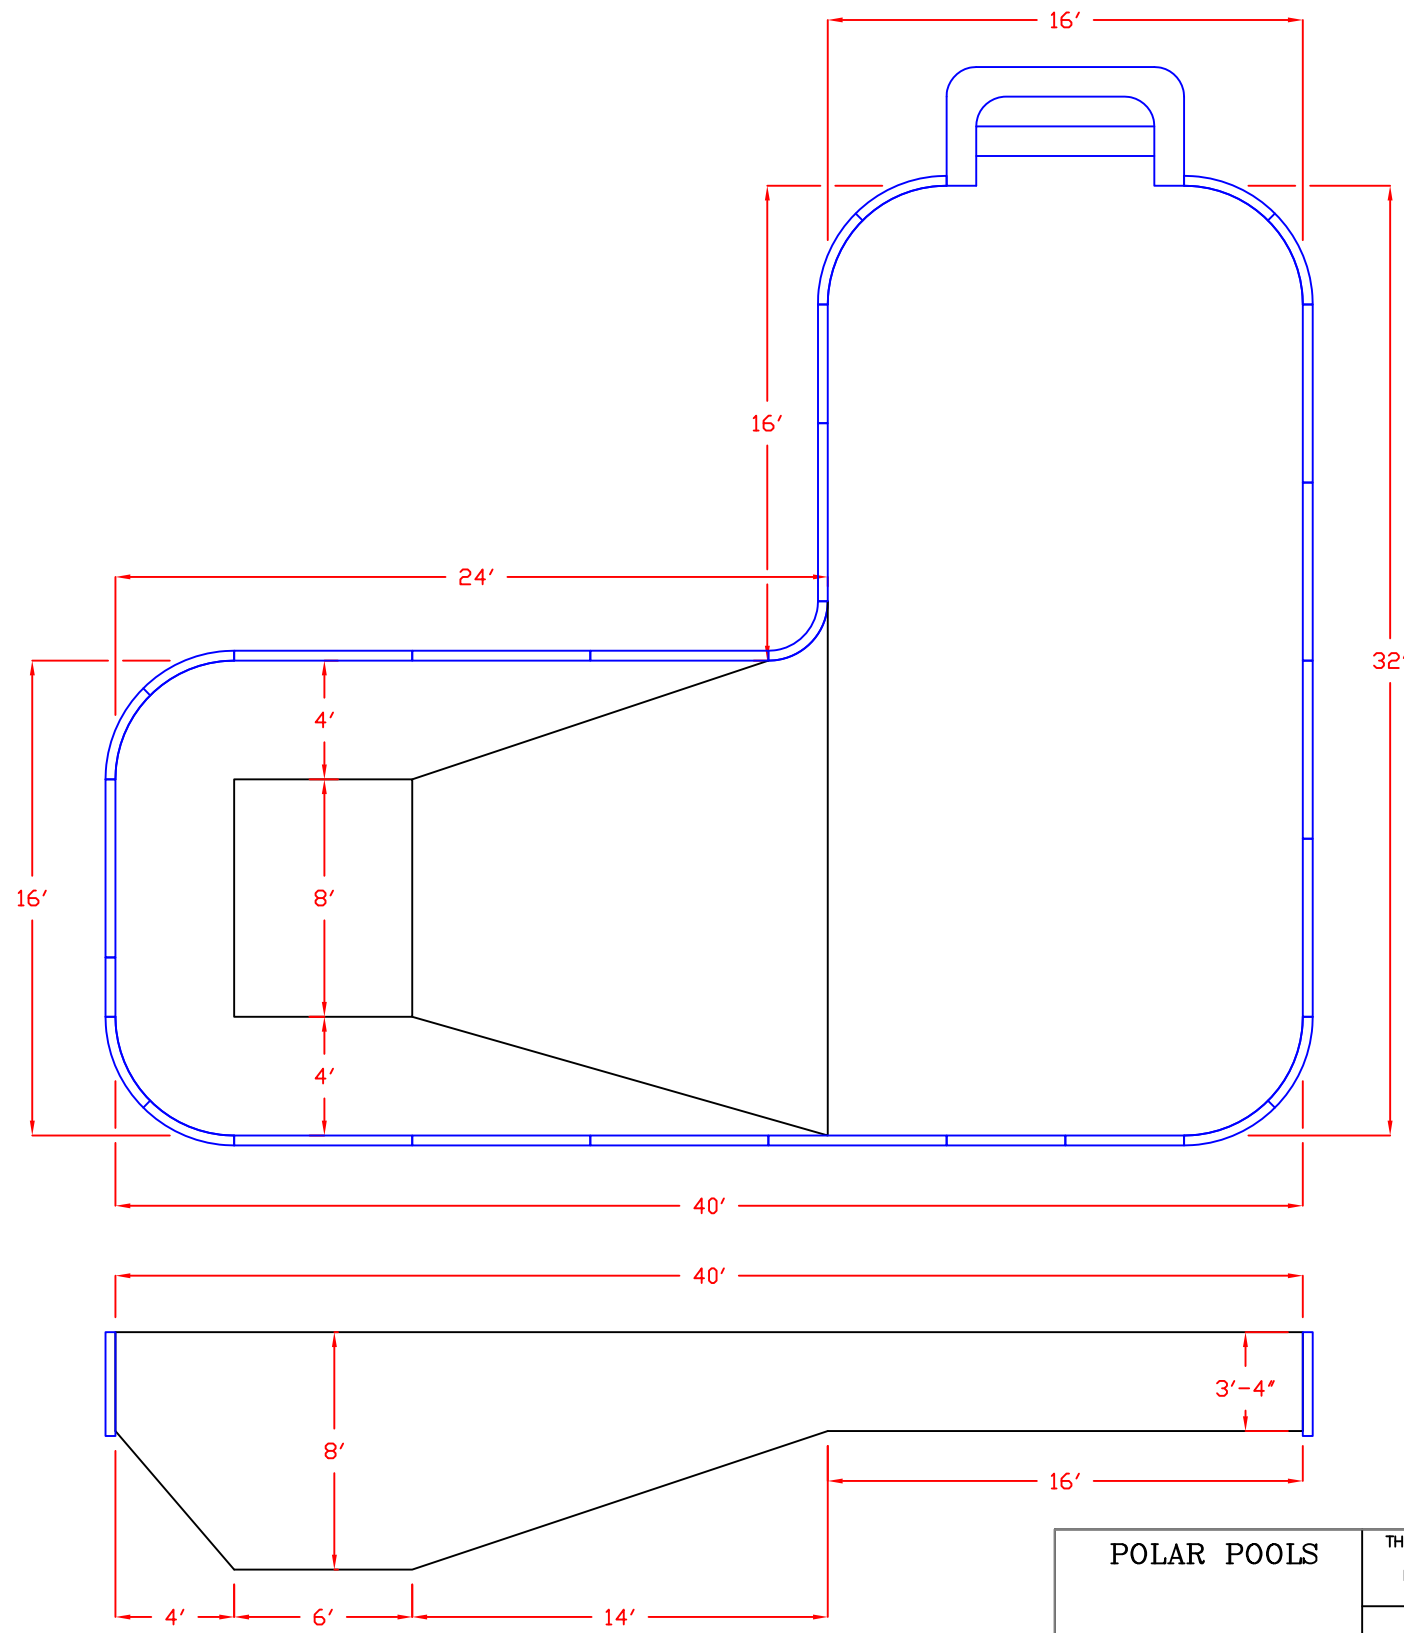


LIST OF MATERIALS

PART	QUANTITY	PART #
8' STEP	1	PBS-8
6' PLAIN	13	K23030
4' PLAIN	3	K23032
2' PLAIN	1	K23032-2
4' RADIUS	10	K23031
2' REV. RADIUS	1	K23037
BRACE	24	POLY BRACE

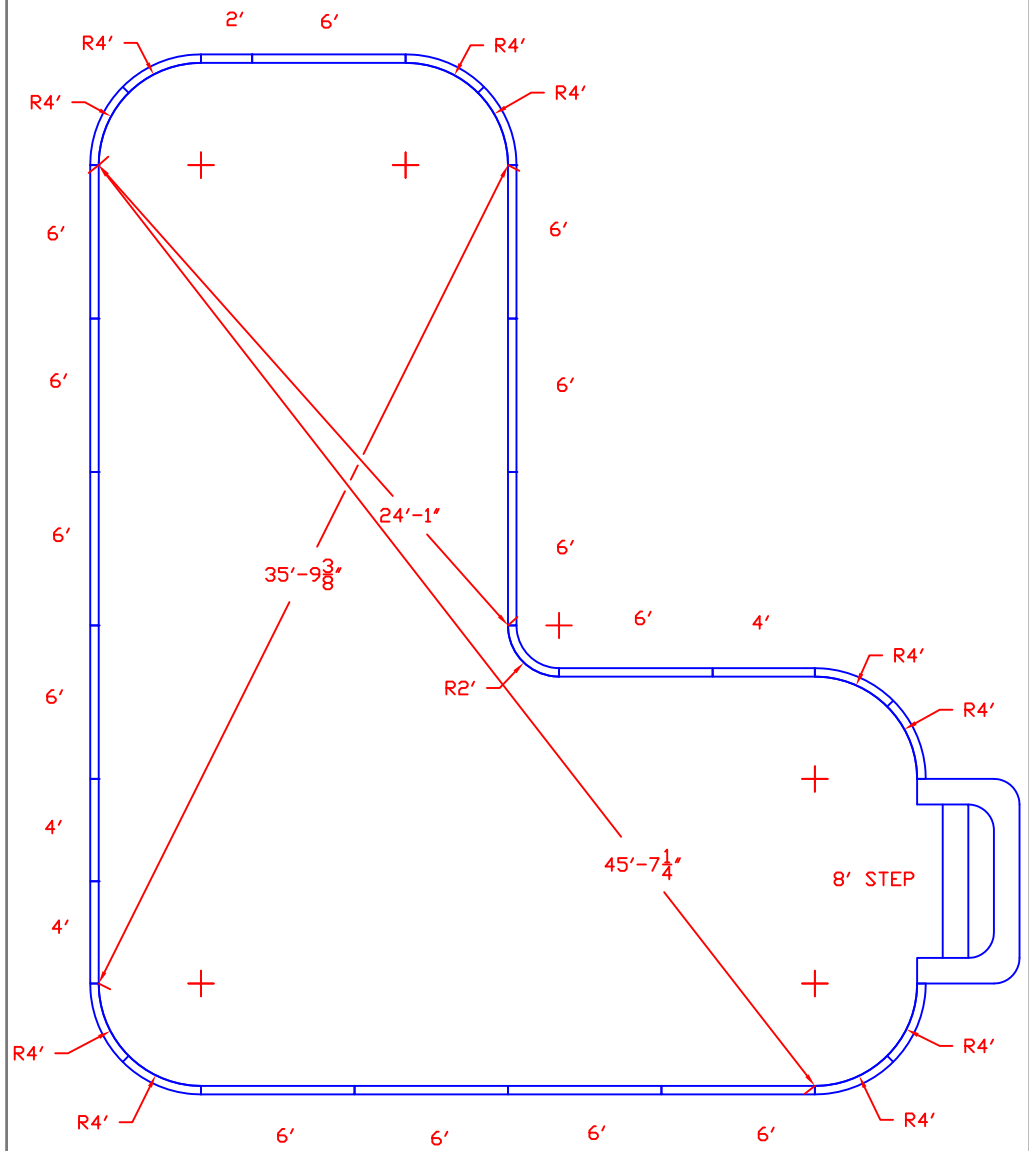

GENERAL NOTES:

This is a Type II pool & Type II diving equipment must be used. Consult diving board manufacturer's specifications.

This drawing is for illustrative purposes only. Dealer/ builder is an independent contractor and not an agent or employee of POLAR POOLS. POLAR POOLS makes no representations other than that which is stated in its written warranty. The customer or Dealer/ Builder is responsible for all construction methods and conforming to all building codes.

Safety rope must be installed 1ft. from break on shallow side.

No diving placards must be used in the shallow end.

PERIMETER: 134'-7"
S.A.: 879.69 SQ.FT.
VOLUME: 29,030 GAL.

POLAR POOLS

THIS DRAWING IS THE PROPERTY OF POOL BUILDERS SUPPLY AND IS LOANED FOR CONFIDENTIAL USE ONLY, AND SHOULD NOT BE COPIED OR USED FOR ANY PURPOSE DETRIMENTAL TO THE INTEREST OF POOL BUILDERS SUPPLY.

**16' X 40' X 32' W/ 4'R
TRUE L RIGHT - POLY**

DATE 08/13/09	DRAWN BY JMH	SIZE B	SCALE NTS	DWG NO. 1 OF 1	REV 0
------------------	-----------------	-----------	--------------	-------------------	----------