
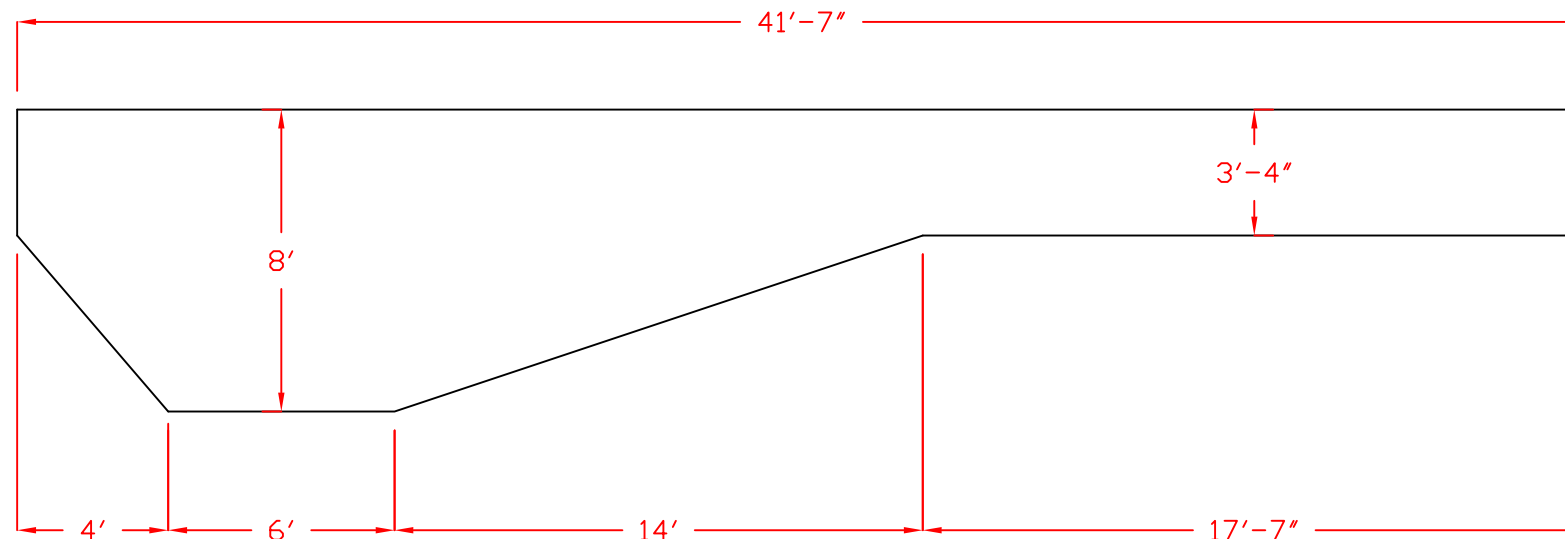
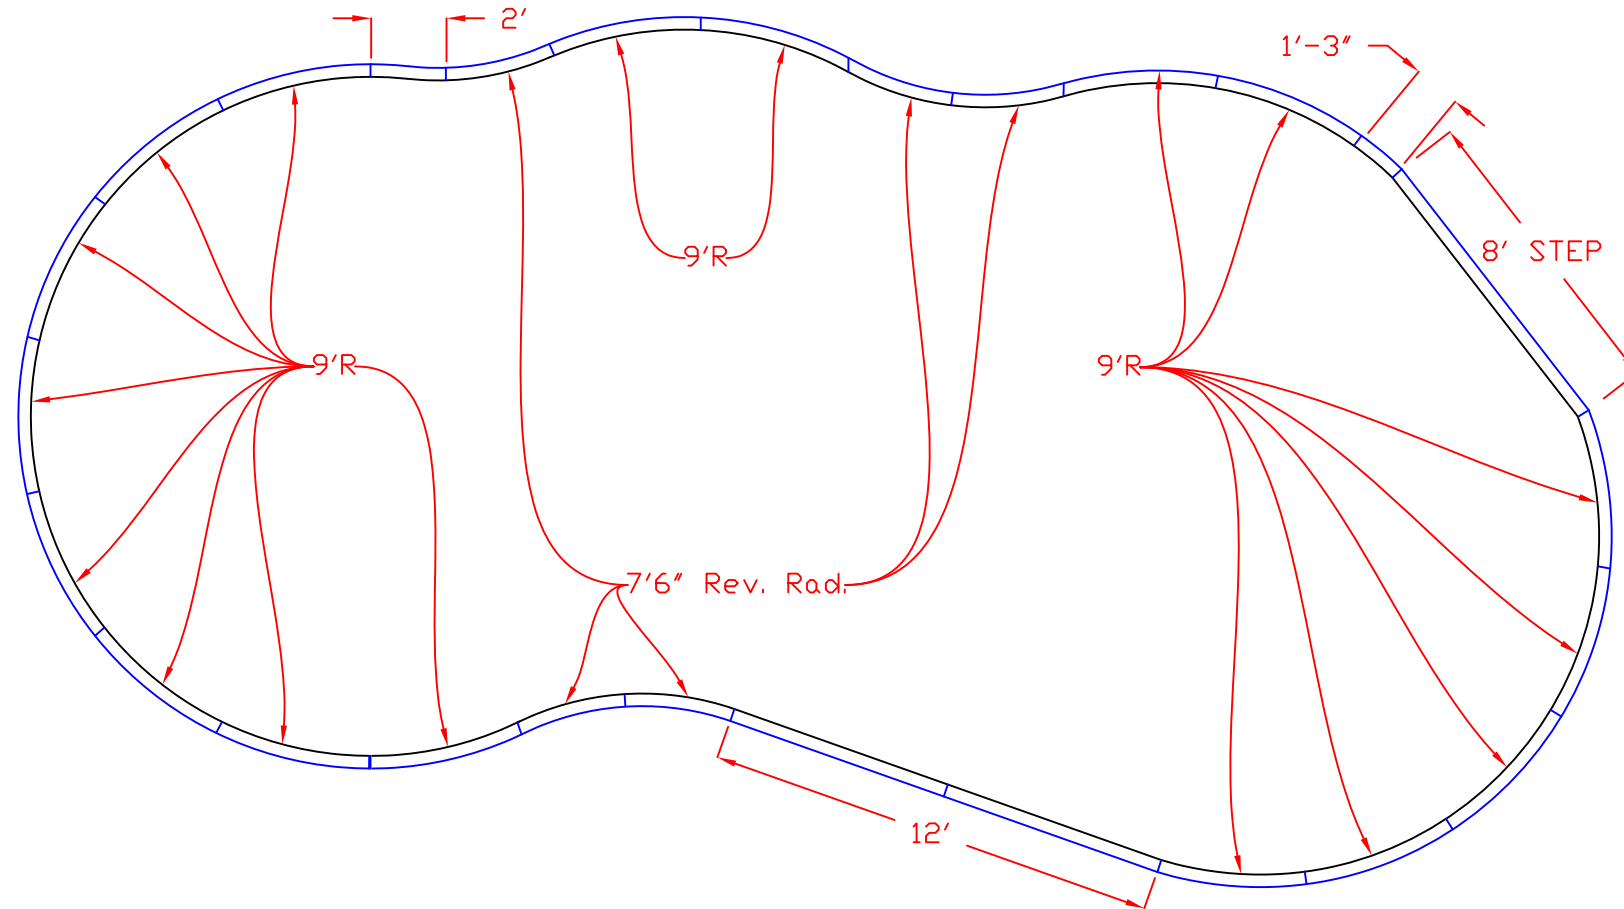


LIST OF MATERIALS

PART	QUANTITY	PART #
8' STEP	1	PBS-8
6' PLAIN	2	K23035
1'-3" PLAIN	1	K23027
2' PLAIN	1	K23028
9' RADIUS	17	K23034
7'-6" REV. RAD.	5	K23035
BRACE	27	POLY BRACE

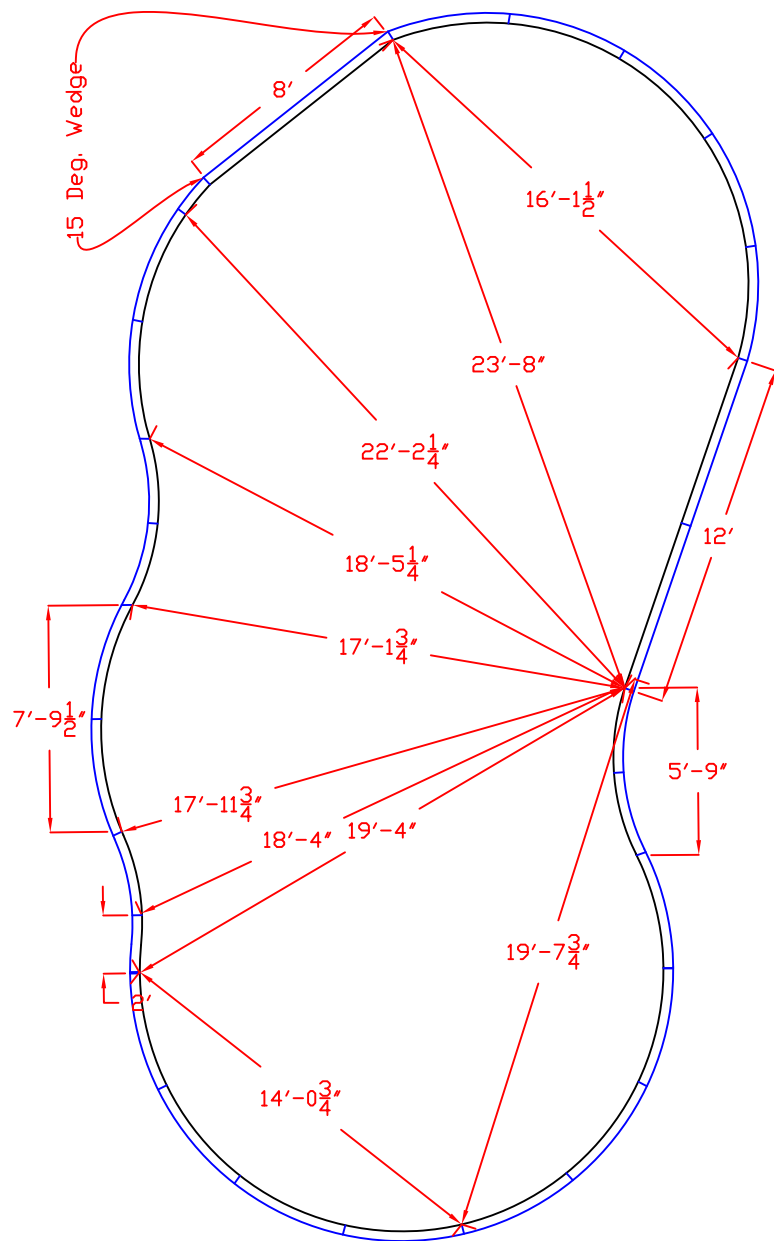

GENERAL NOTES:

This is a Type II pool & Type II diving equipment must be used. Consult diving board manufacturer's specifications.

This drawing is for illustrative purposes only. Dealer/ builder is an independent contractor and not an agent or employee of Pool Builders Supply. Pool Builders Supply makes no representations other than that which is stated in its written warranty. The customer or Dealer/ Builder is responsible for all construction methods and conforming to all building codes.

Safety rope must be installed 1ft. from break on shallow side.

No diving placards must be used in the shallow end.

PERIMETER: 106'-7"

S.A. : 694.65 SQ.FT.

VOLUME: 25,840 GAL.



**POOL BUILDERS
SUPPLY**

1124 CENTRAL AVE.
CHARLOTTE, NC
28204

THIS DRAWING IS THE PROPERTY OF POOL BUILDERS SUPPLY AND IS LOANED FOR CONFIDENTIAL USE ONLY, AND SHOULD NOT BE COPIED OR USED FOR ANY PURPOSE DETRIMENTAL TO THE INTEREST OF POOL BUILDERS SUPPLY.

**18' X 42' MOUNTAIN POND
LEFT - POLY**

DATE	DRAWN BY	SIZE	SCALE	DWG NO.	REV
04/21/10	JMH	B	NTS	1 of 3	0

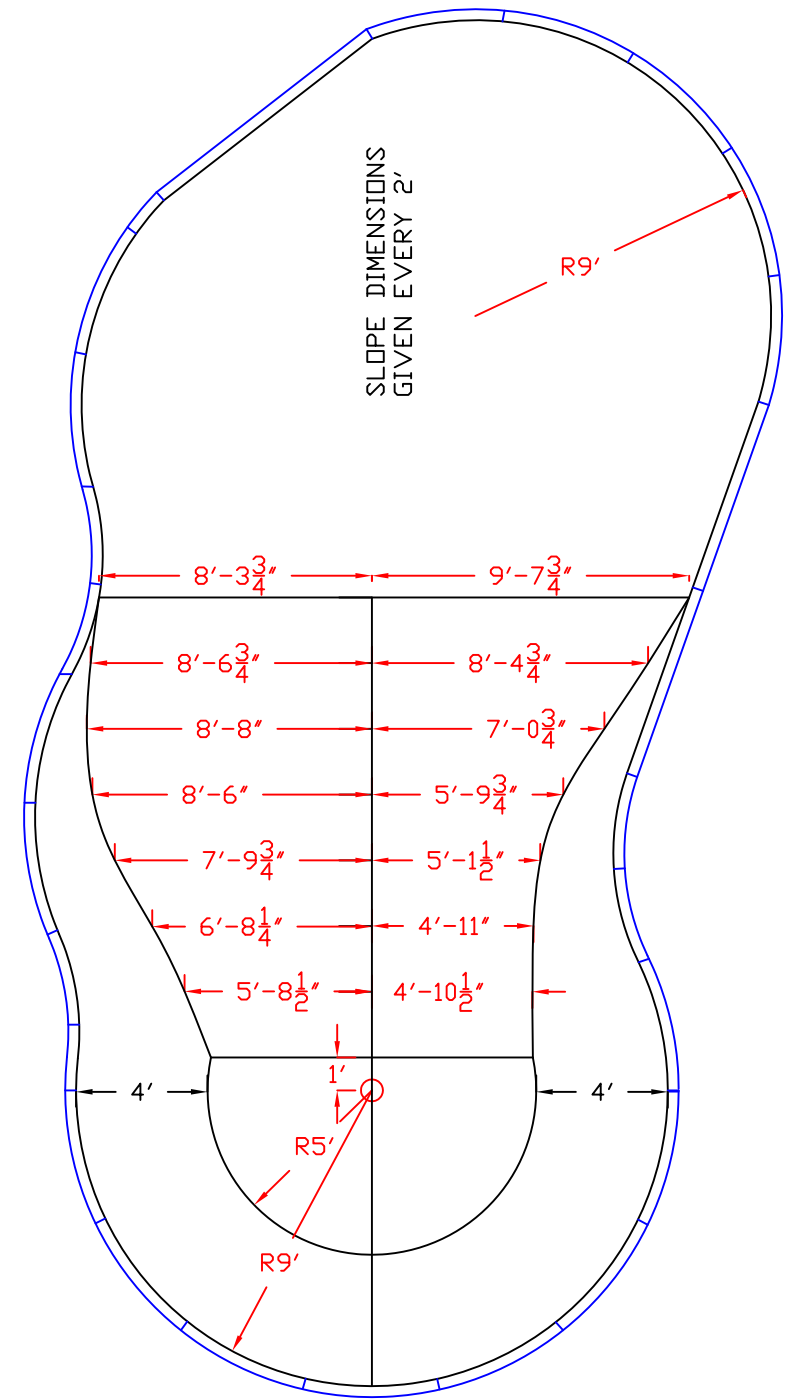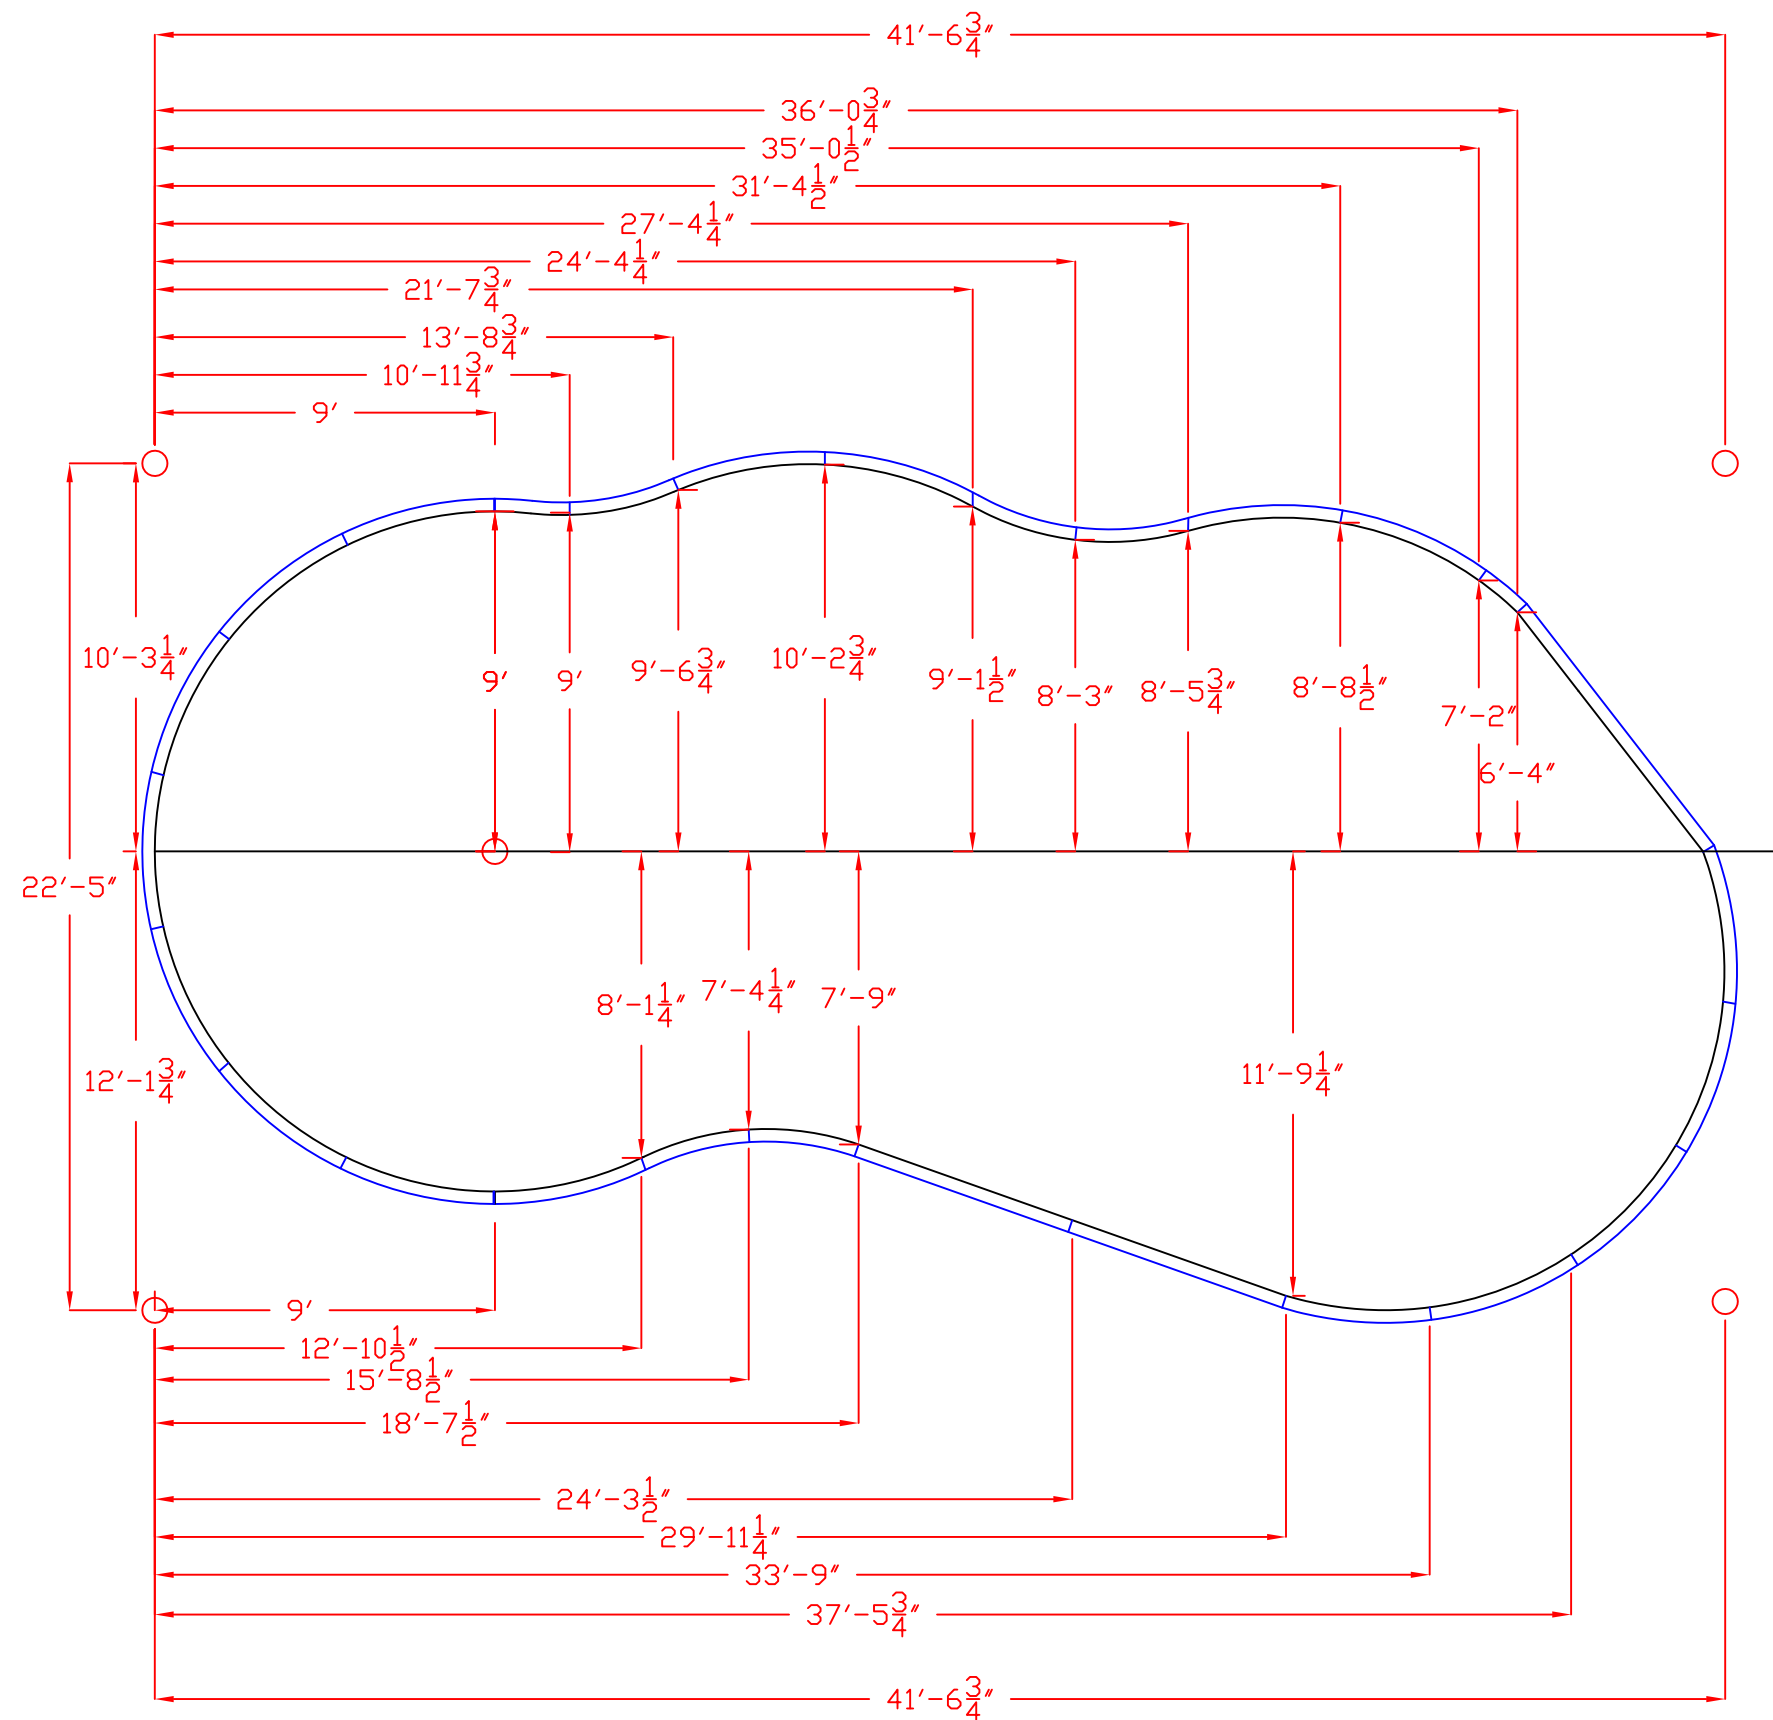

POOL BUILDERS SUPPLY 1124 CENTRAL AVE. CHARLOTTE, NC 28204		THIS DRAWING IS THE PROPERTY OF POOL BUILDERS SUPPLY AND IS LOANED FOR CONFIDENTIAL USE ONLY, AND SHOULD NOT BE COPIED OR USED FOR ANY PURPOSE DETRIMENTAL TO THE INTEREST OF POOL BUILDERS SUPPLY.			
		18' X 42' MOUNTAIN POND LEFT - POLY			
DATE	DRAWN BY	SIZE	SCALE	DWG NO.	REV
8/12/08	JMH	B	NTS	2 OF 3	0