





POOL BUILDERS SUPPLY 1124 CENTRAL AVE. CHARLOTTE, NC 28204		THIS DRAWING IS THE PROPERTY OF POOL BUILDERS SUPPLY AND IS LOANED FOR CONFIDENTIAL USE ONLY, AND SHOULD NOT BE COPIED OR USED FOR ANY PURPOSE DETRIMENTAL TO THE INTEREST OF POOL BUILDERS SUPPLY.			
		18' X 42' MOUNTAIN POND LEFT			
DATE	DRAWN BY	SIZE	SCALE	DWG NO.	REV
6/8/09	JMH	B	NTS	1 of 5	0

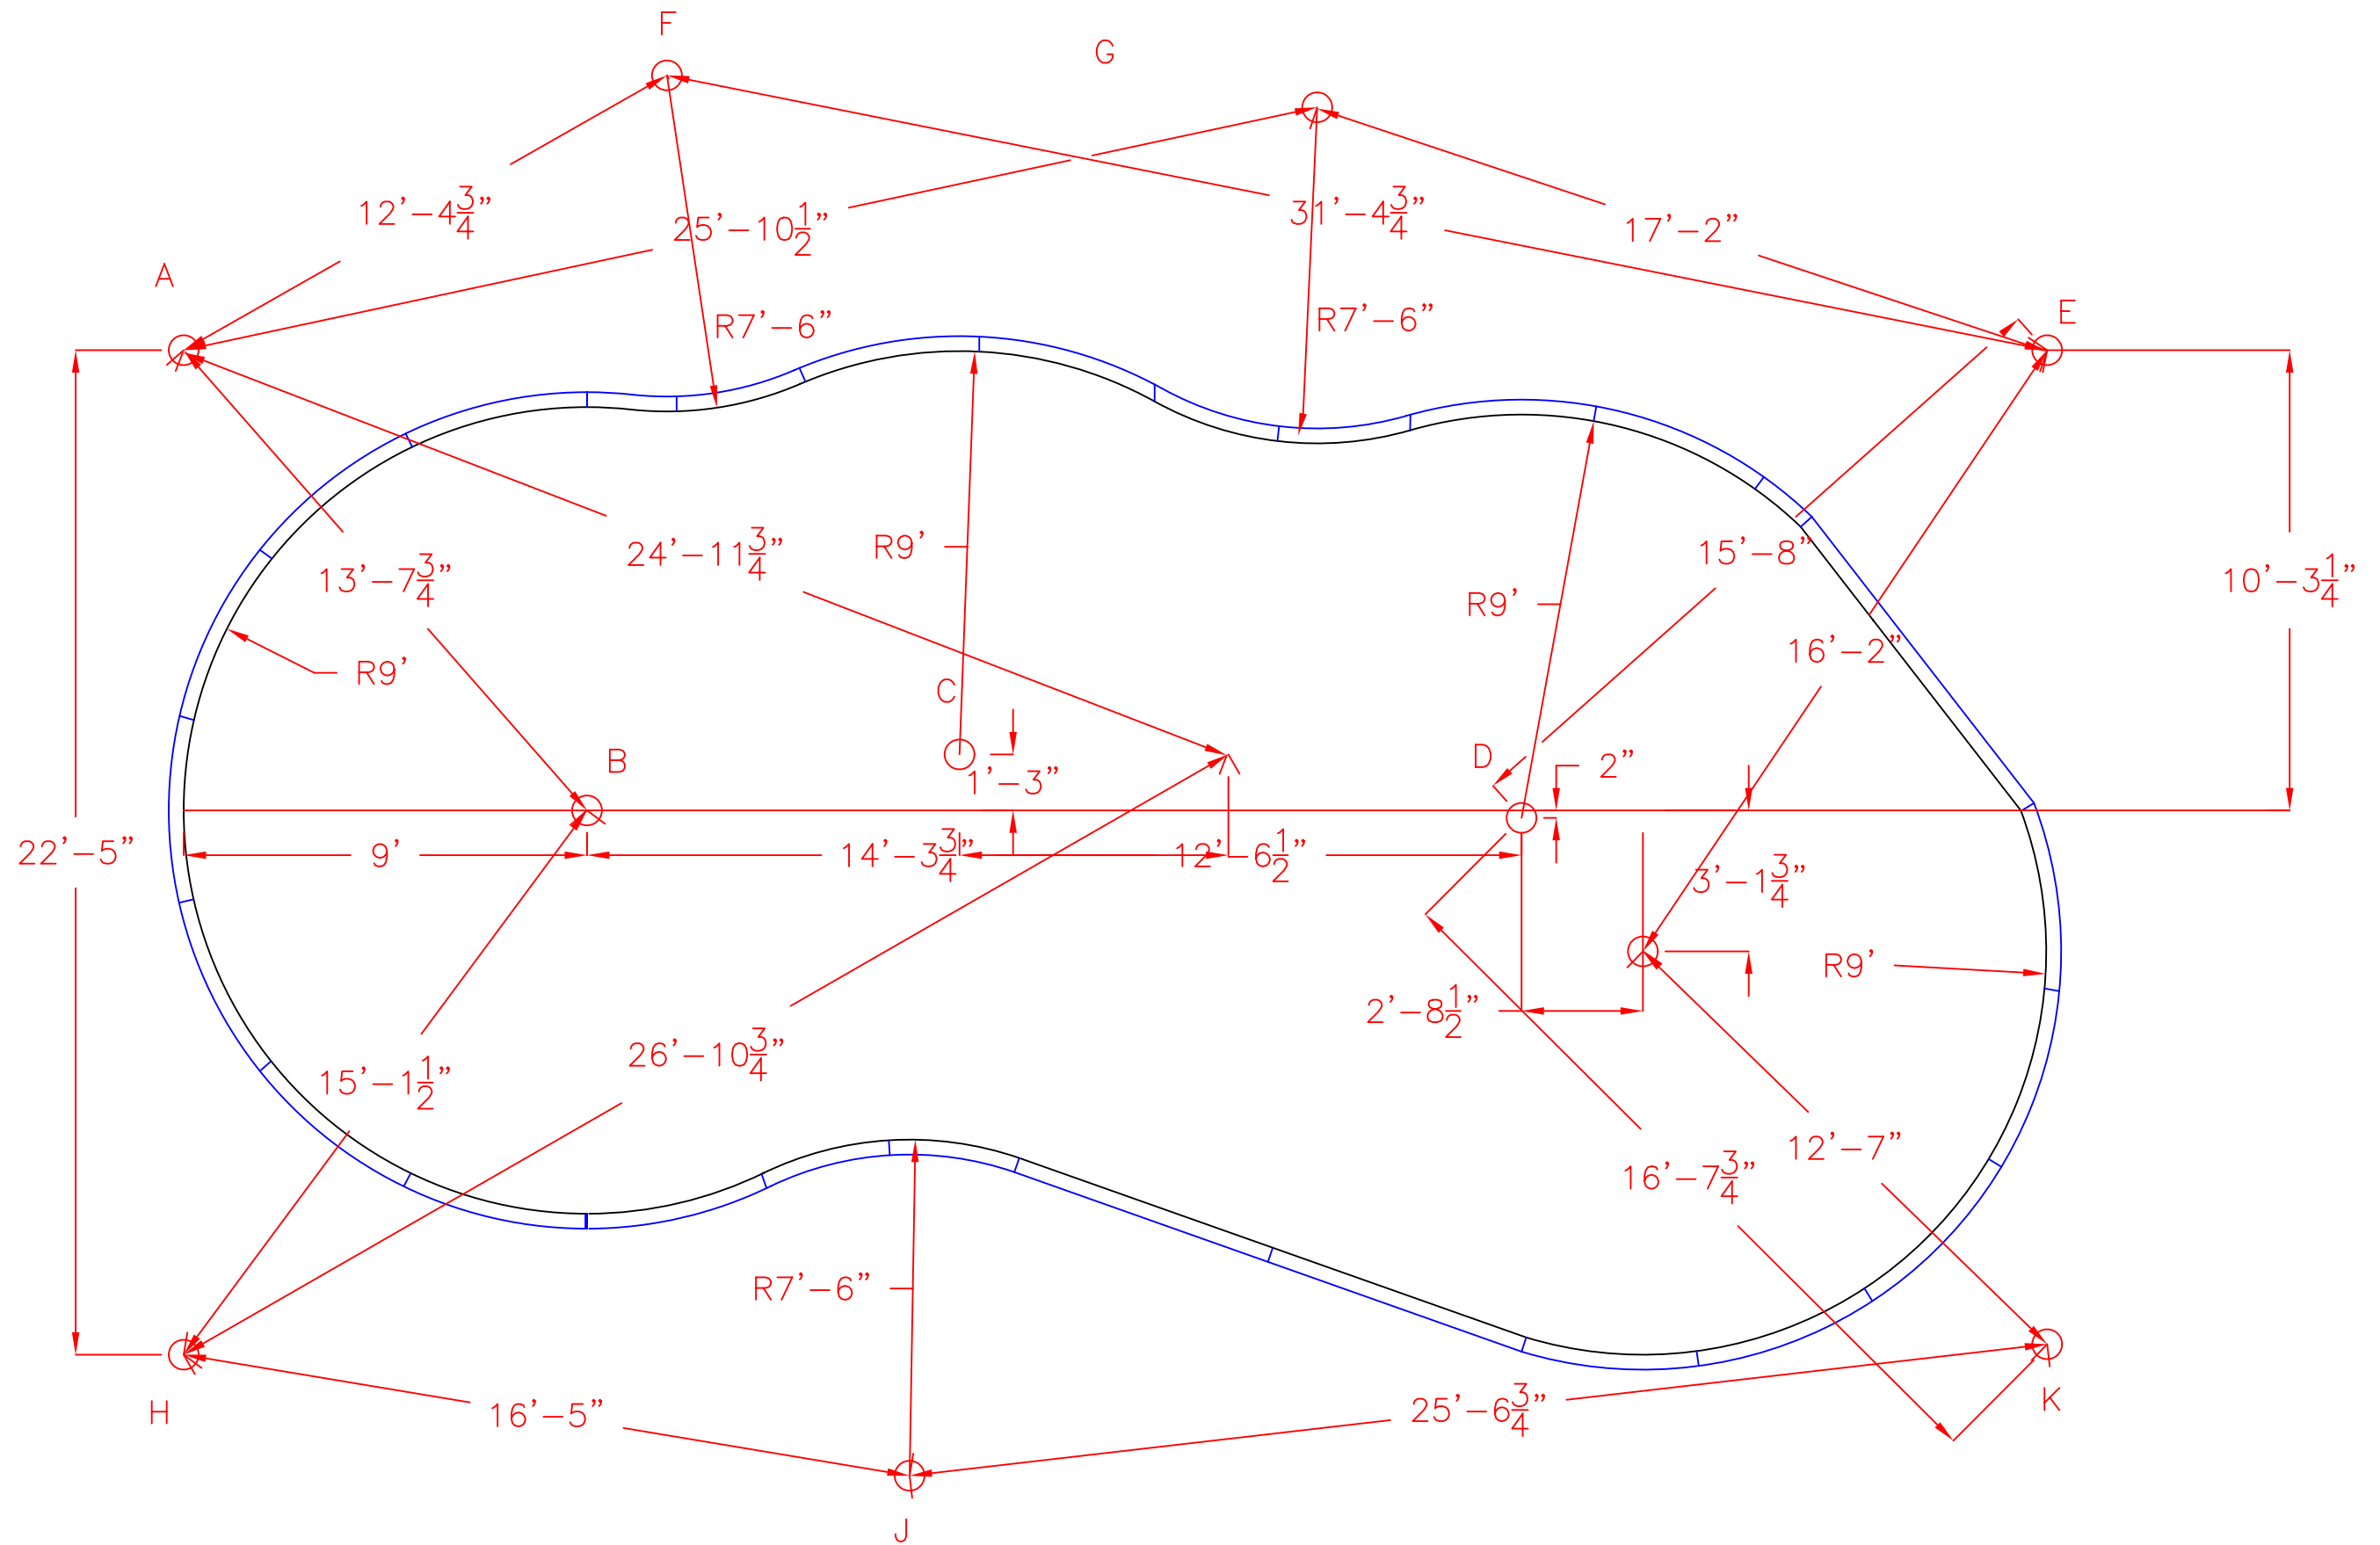

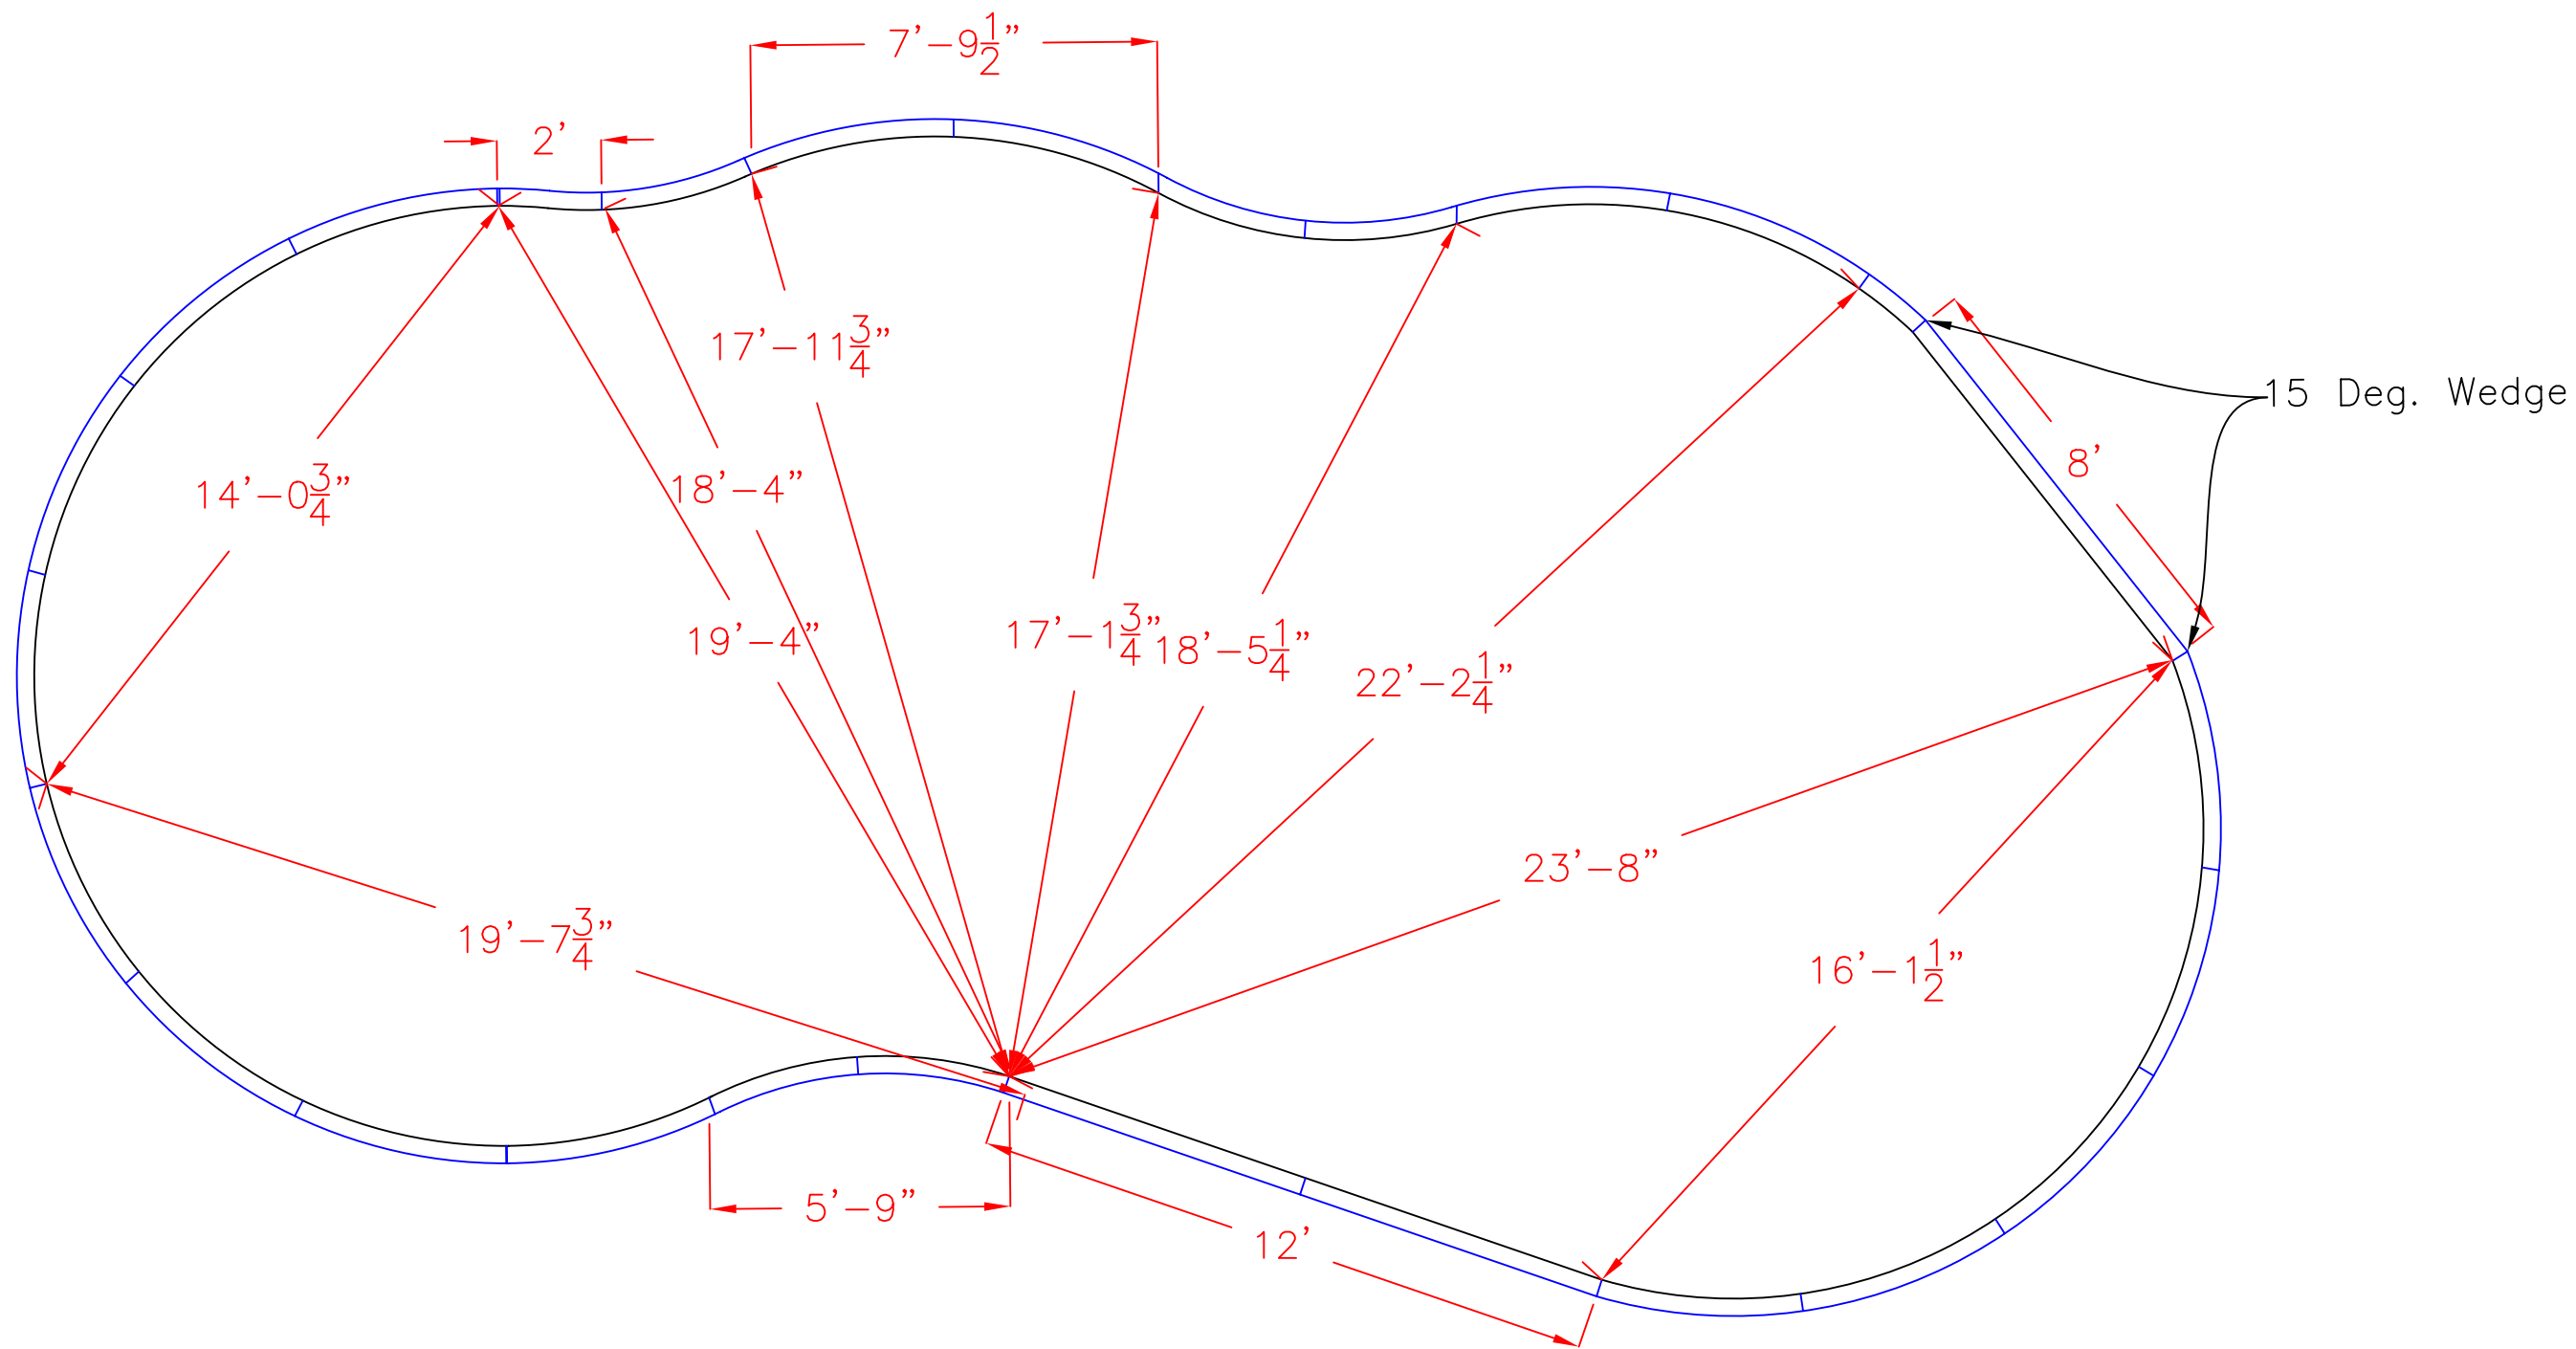

LIST OF MATERIALS	
PART	QUANTITY
8' STEP	1
6' STRAIGHT	4
9' RADIUS	17
7'-6' REV. RADIUS	5
2' STRAIGHT	1
1'-3" STRAIGHT	1

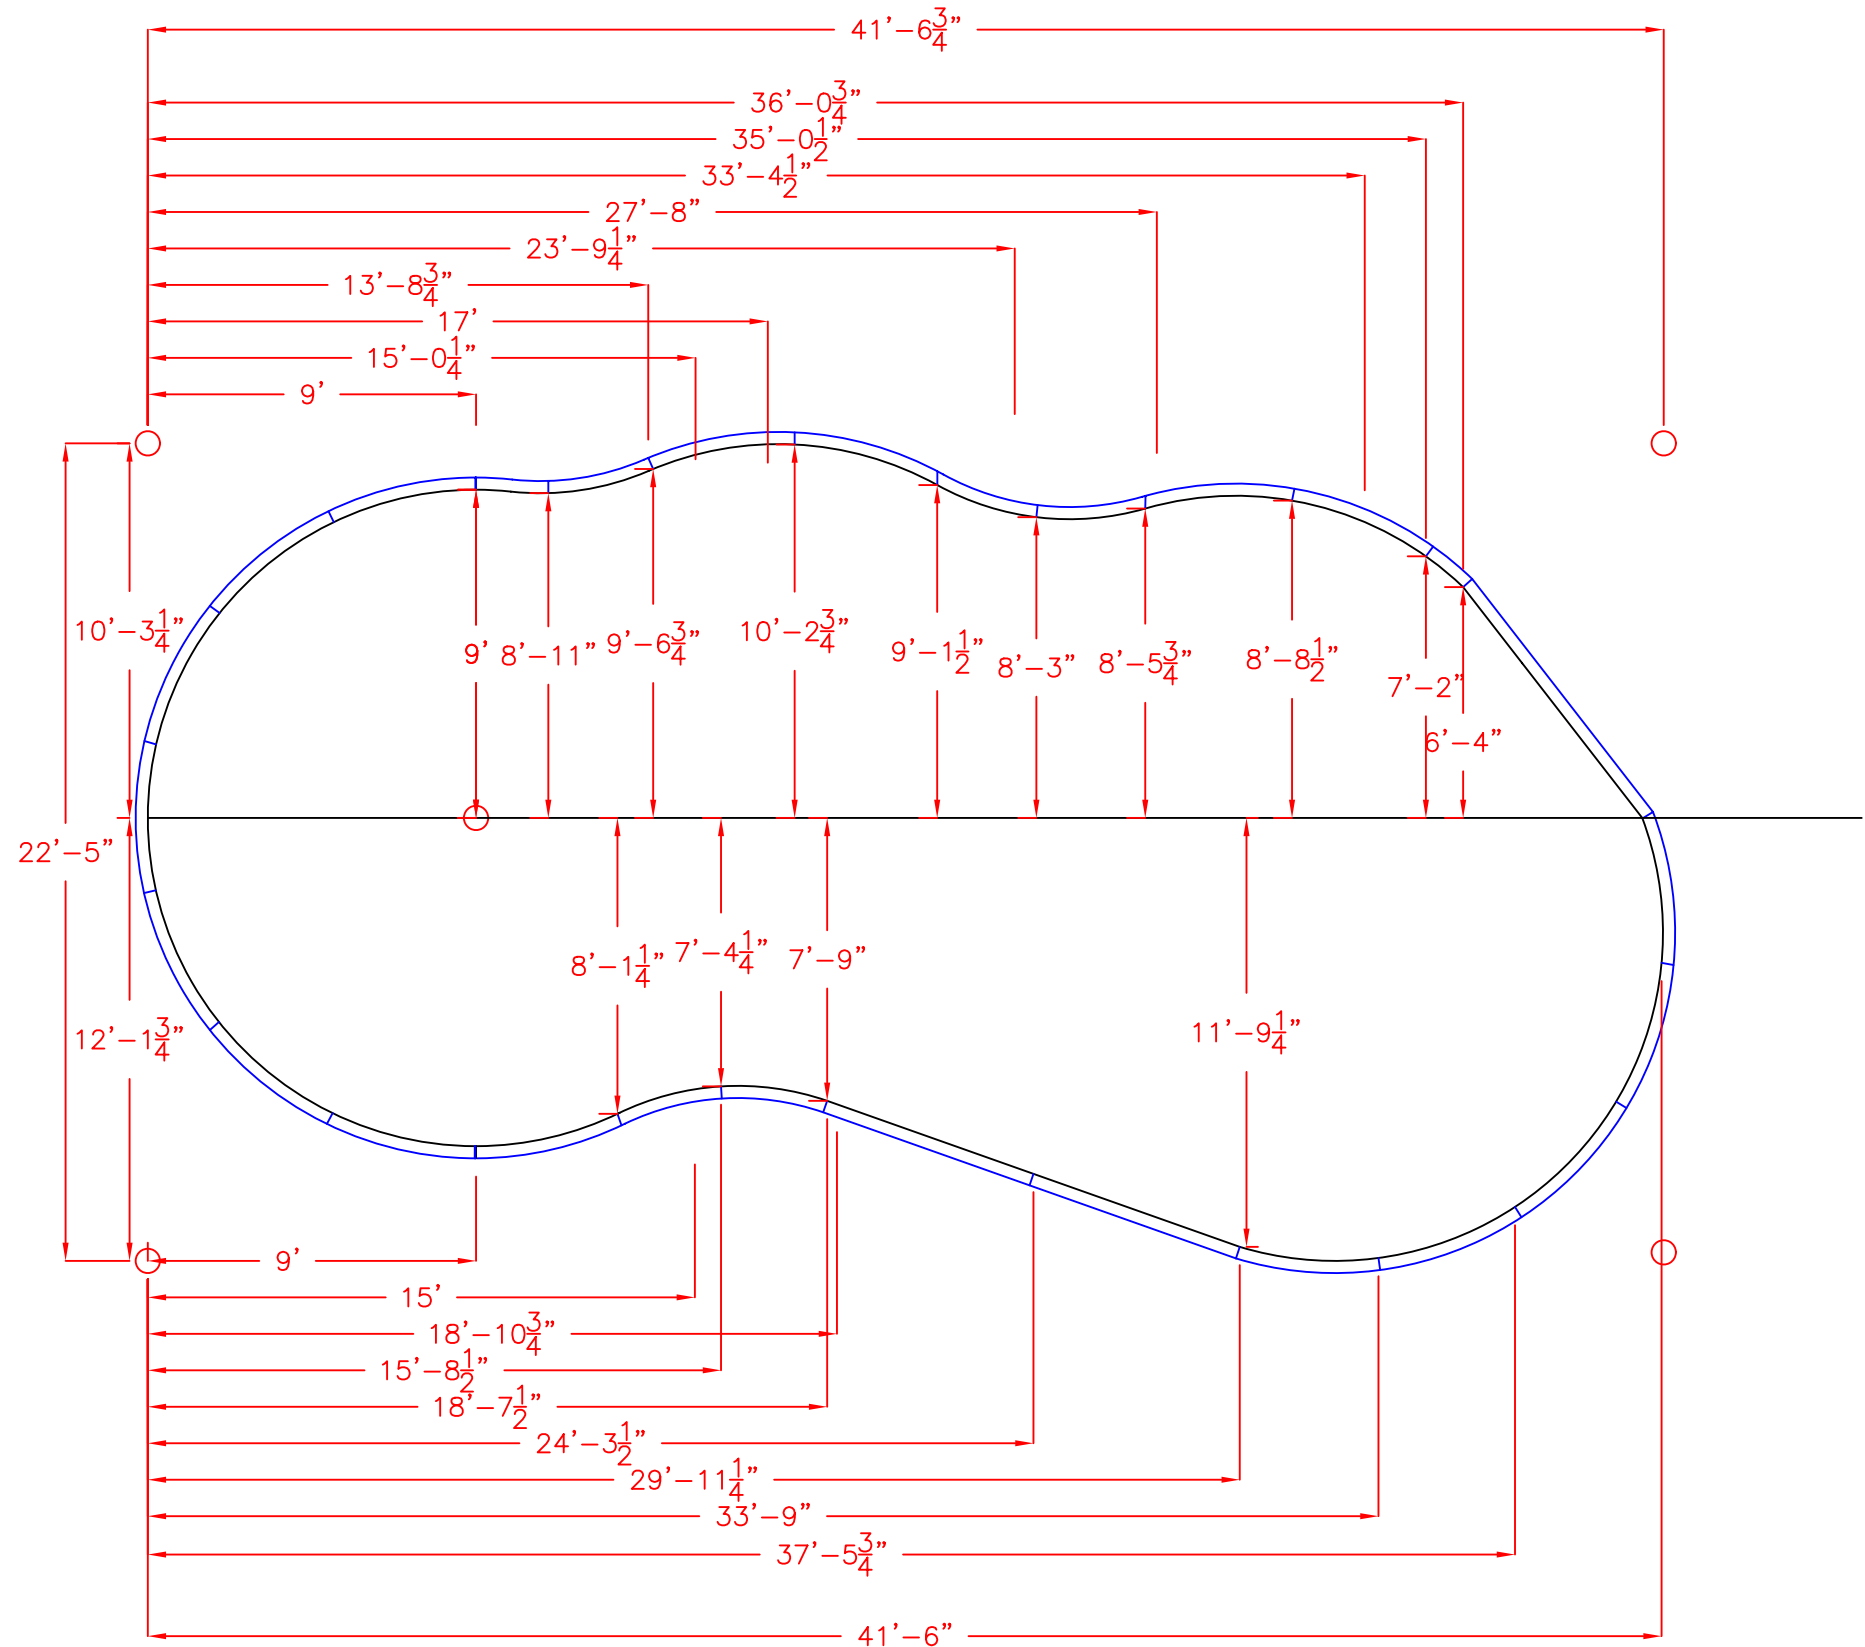

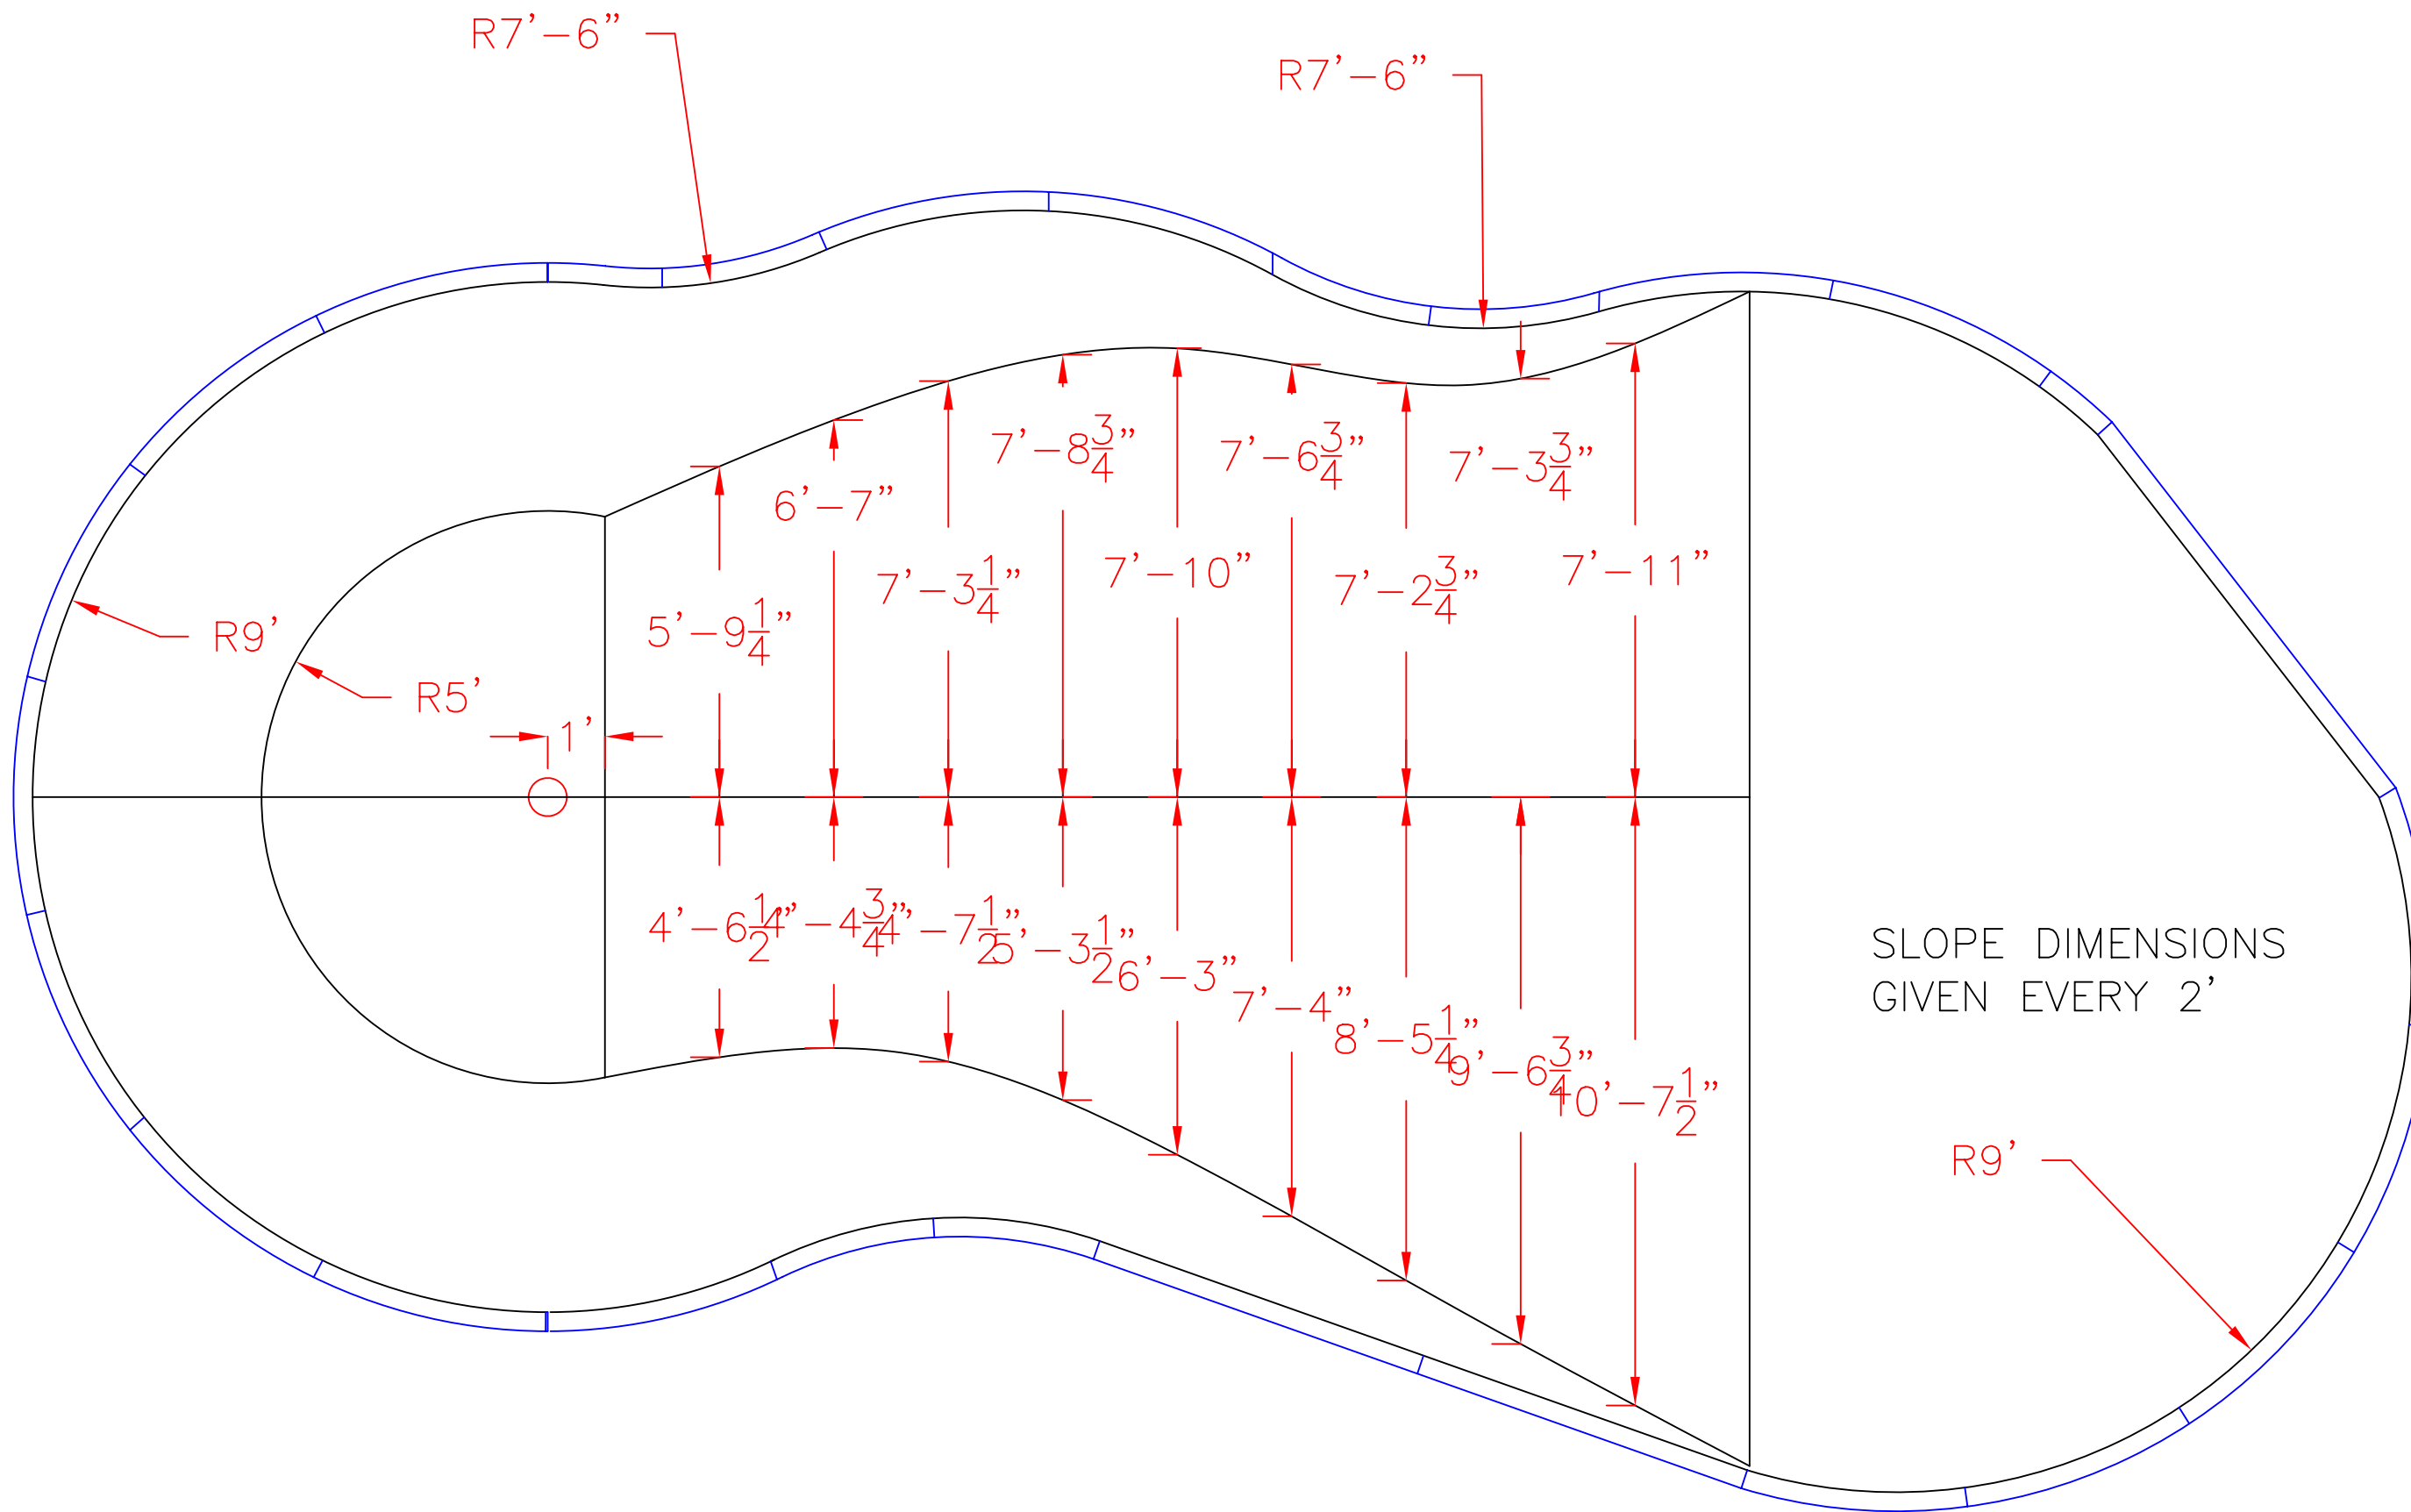

SLOPE DIMENSIONS
GIVEN EVERY 2'