
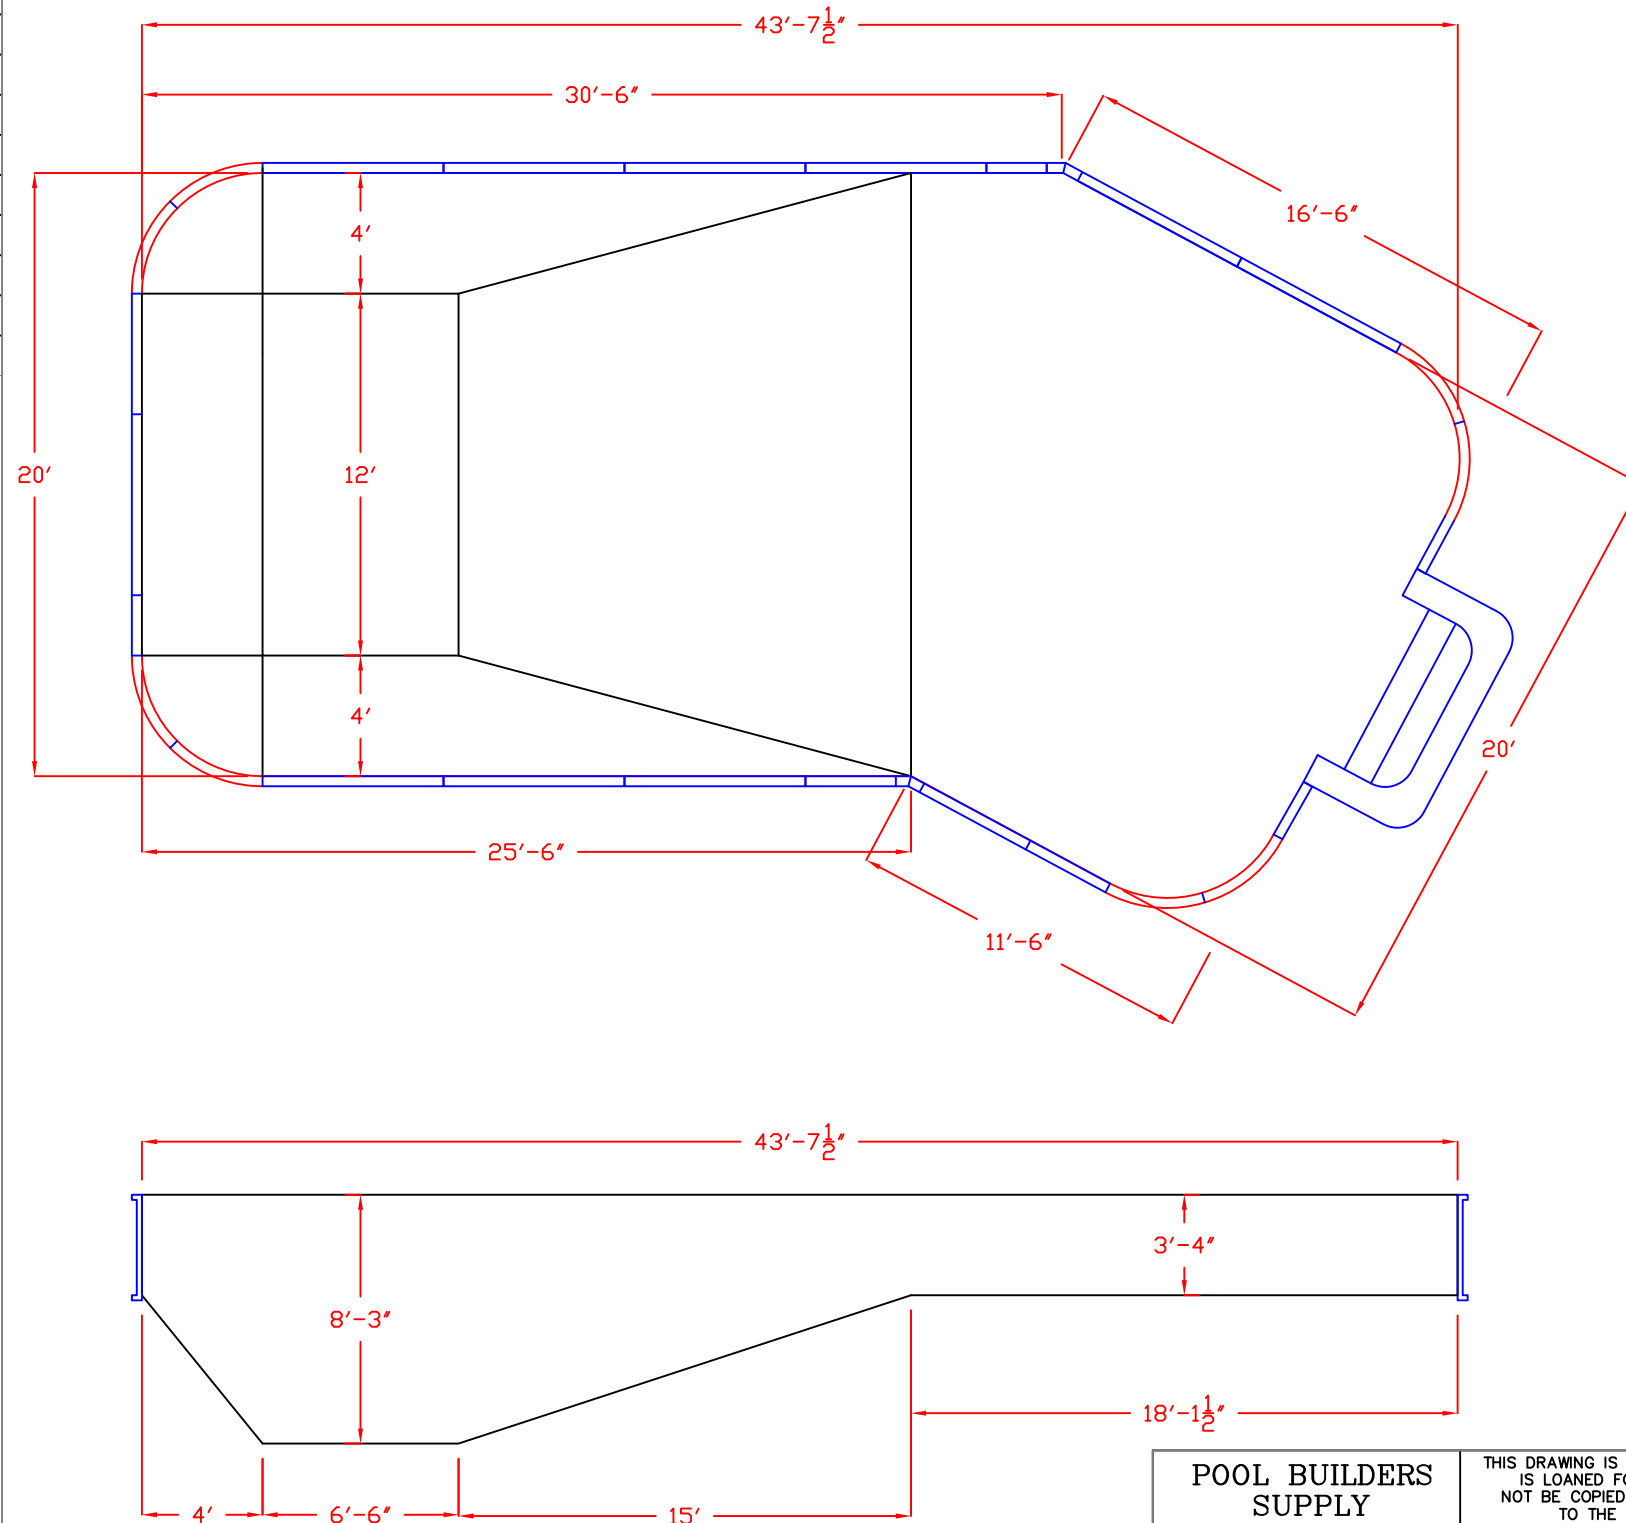


LIST OF MATERIALS

PART	QUANTITY	PART #
8' STEP	1	PBS-8
6' PLAIN	10	K23030
4' PLAIN	4	K23032
3' PLAIN	2	K23030-2
2' PLAIN	2	K23032-2
4' RADIUS	8	K23031
6"X6" 152 PANEL	1	K150-152 DEG
6"X6" 28 PANEL	1	K28-30 DEG
BRACE	25	POLY BRACE

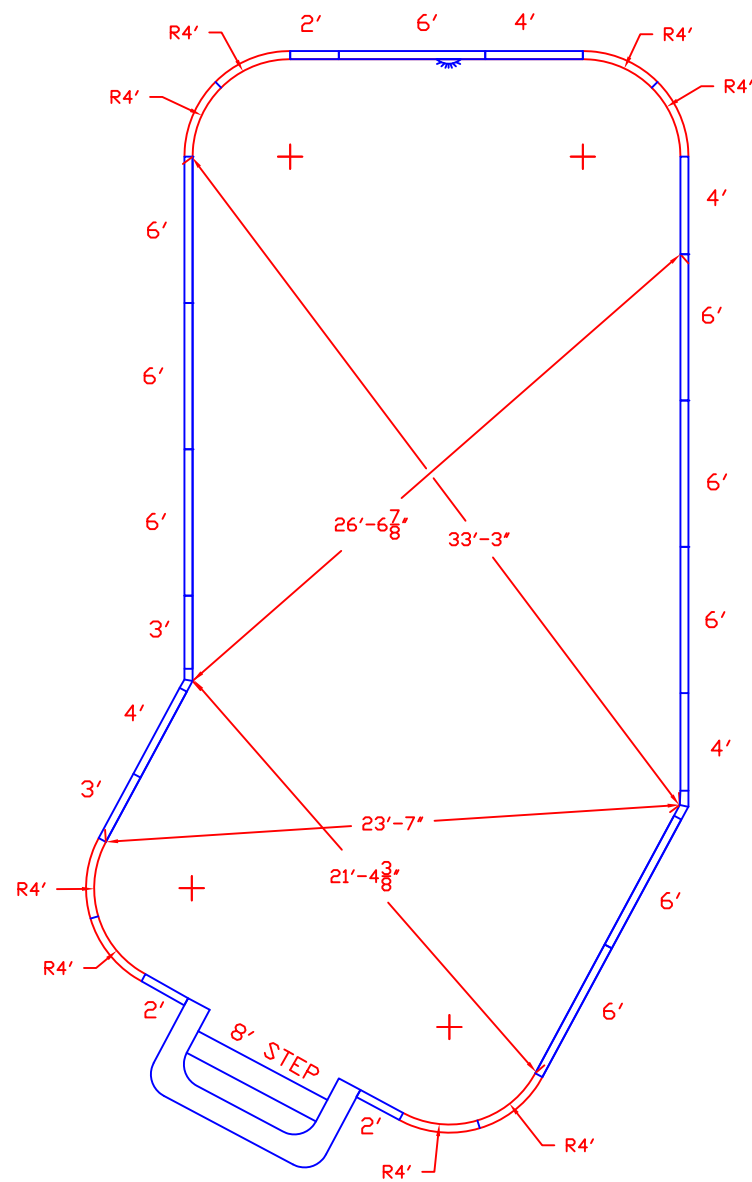

GENERAL NOTES:

This is a Type II pool & Type II diving equipment must be used. Consult diving board manufacturer's specifications.

This drawing is for illustrative purposes only. Dealer/ builder is an independent contractor and not an agent or employee of Pool Builders Supply. Pool Builders Supply makes no representations other than that which is stated in its written warranty. The customer or Dealer/ Builder is responsible for all construction methods and conforming to all building codes.

Safety rope must be installed 1ft. from break on shallow side.

No diving placards must be used in the shallow end.

PERIMETER: 118'-7"

S.A. : 751.69 SQ.FT.

VOLUME: 25,933 GAL.

**POOL BUILDERS
SUPPLY**

1124 CENTRAL AVE.
CHARLOTTE, NC
28204

THIS DRAWING IS THE PROPERTY OF POOL BUILDERS SUPPLY AND IS LOANED FOR CONFIDENTIAL USE ONLY, AND SHOULD NOT BE COPIED OR USED FOR ANY PURPOSE DETRIMENTAL TO THE INTEREST OF POOL BUILDERS SUPPLY.

20' x 44' 4'R
LAZY L LEFT POLY

DATE 1/13/10	DRAWN BY JMH	SIZE B	SCALE NTS	DWG NO. 1 of 1	REV 0
-----------------	-----------------	-----------	--------------	-------------------	----------